



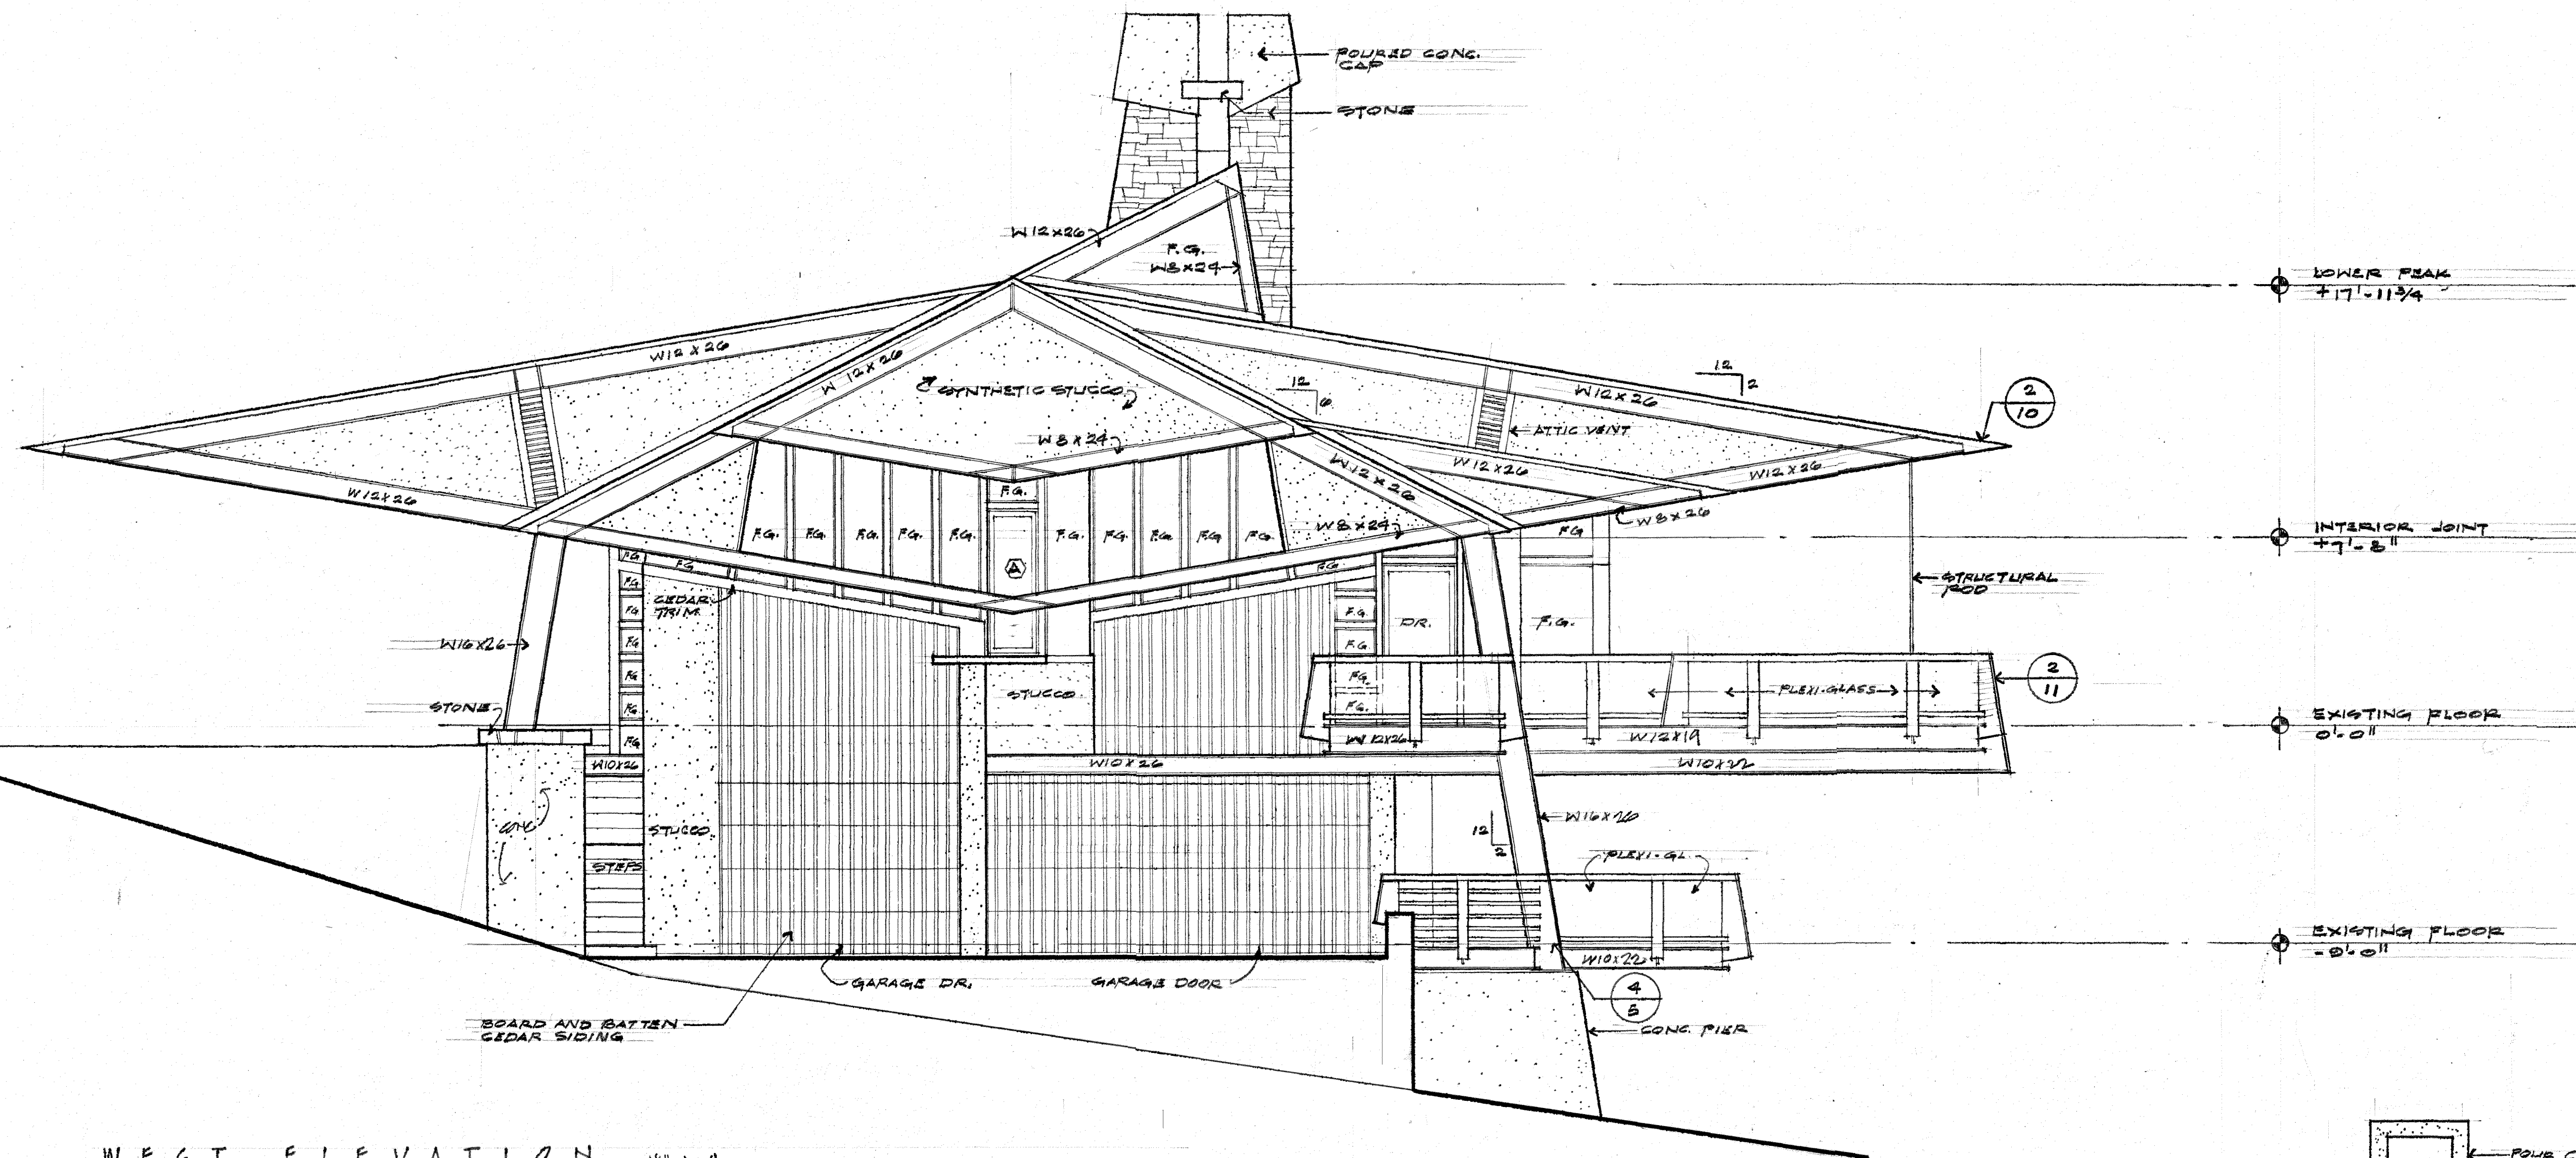

WEST ELEVATION 1/4"=1'-0"

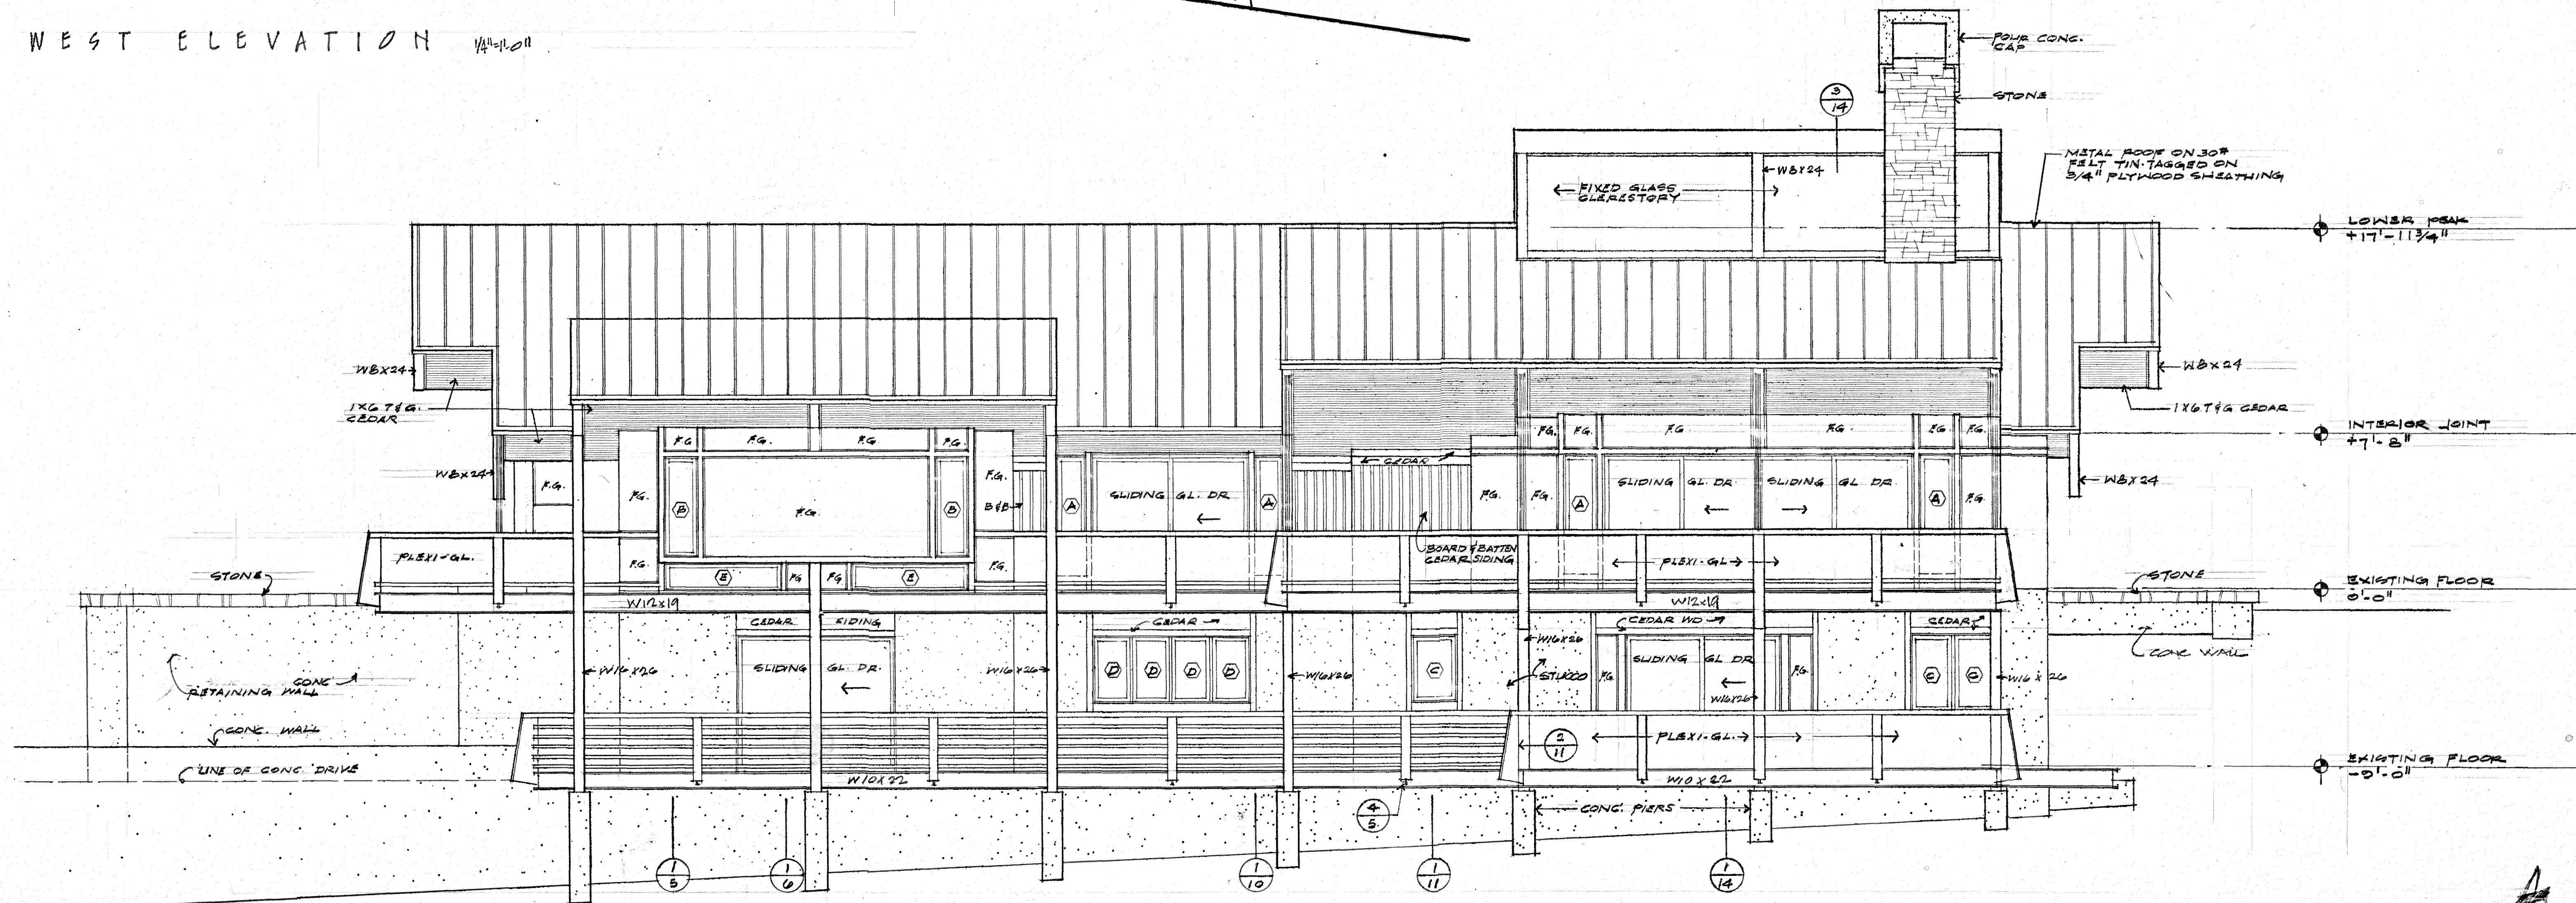

SOUTH ELEVATION 1/4"=1'-0"